


NOTE:  
 THIS DRAWING AND DESIGN IS THE PROPERTY OF INTERCLEAN EQUIPMENT INC. AND MUST NOT BE COPIED OR USED EITHER DIRECTLY OR INDIRECTLY FOR ANY WORK OTHER THAN THAT OF INTERCLEAN EQUIPMENT INC. WITHOUT SAID COMPANY'S EXPRESSED PERMISSION. ALL RIGHTS OF INVENTION OR DESIGN ARE RESERVED.

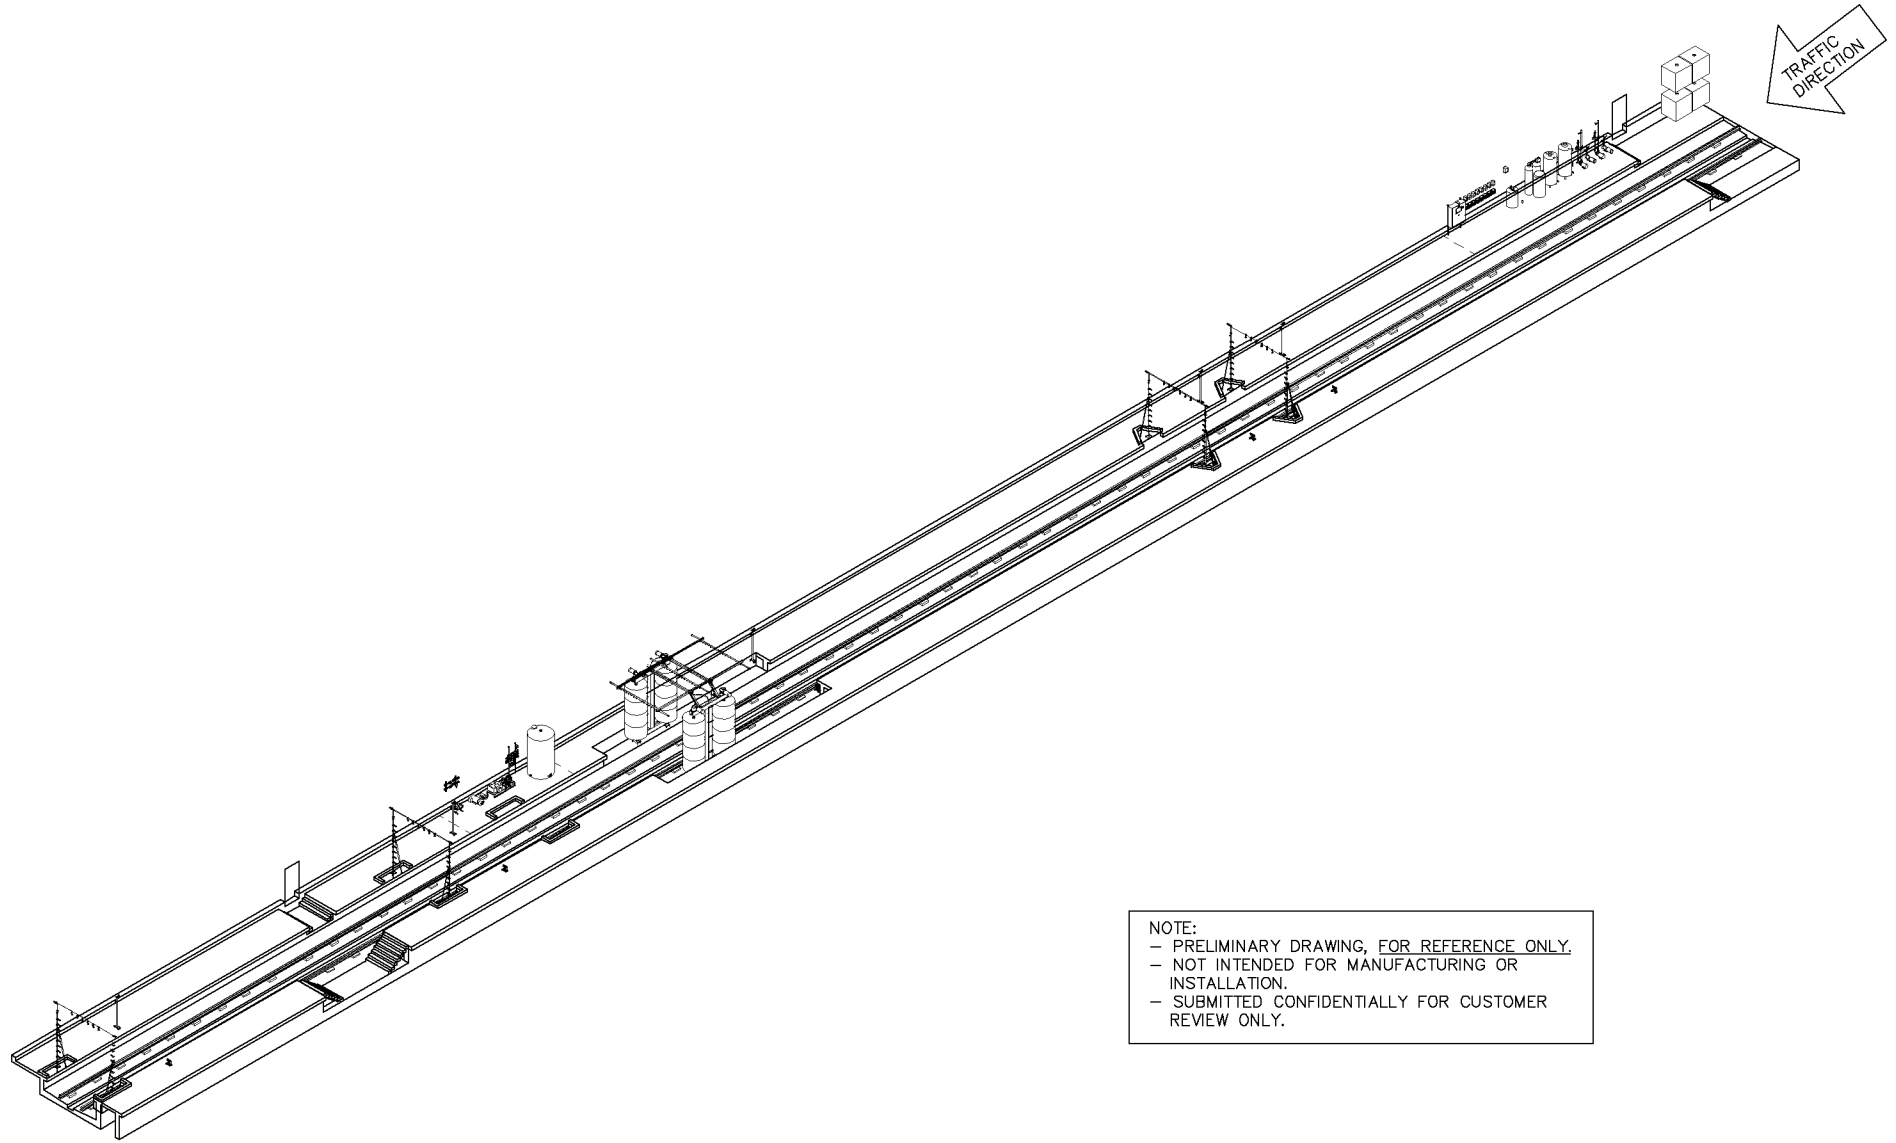

NOTE:  
 - PRELIMINARY DRAWING, FOR REFERENCE ONLY.  
 - NOT INTENDED FOR MANUFACTURING OR INSTALLATION.  
 - SUBMITTED CONFIDENTIALLY FOR CUSTOMER REVIEW ONLY.

PROJECT:SI:Foreign:Canada:Ontario:TTC-Greenwood:TransitWashLY08-028.dwg, 01\_3D, 4/30/2008 1:17:20 PM, Susan, HPD/1065CM.pcb

R.	DATE	DESCRIPTION	BY	APPR

InterClean Equipment, Inc.

DESIGN: DRAWN:  
 SUSAN SUSAN  
 CHECK: APPR:  
 PK #####  
 SCALE:  
 NO SCALE


TTC GREENWOOD, TORONTO, ON, CANADA  
 LIGHT RAIL CAR WASH SYSTEM  
 3-D VIEW

DATE: 11/06/06  
 PART NO: #LY08-028-01  
 WEIGHT:

NOTE:  
THIS DRAWING AND DESIGN IS THE PROPERTY OF INTERCLEAN EQUIPMENT INC. AND MUST NOT BE COPIED OR USED EITHER DIRECTLY OR INDIRECTLY FOR ANY WORK OTHER THAN THAT OF INTERCLEAN EQUIPMENT INC. WITHOUT SAID COMPANY'S EXPRESSED PERMISSION. ALL RIGHTS OF INVENTION OR DESIGN ARE RESERVED.

NOTE:  
DURING INSTALLATION, MAKE SURE THE TIRE GUIDE AND ARCHES DO NOT INTERFERE WITH ENTRANCE OR EXIT OVERHEAD DOORS

NOTE:  
DIMENSIONS IN BRACKETS ARE IN MILLIMETERS

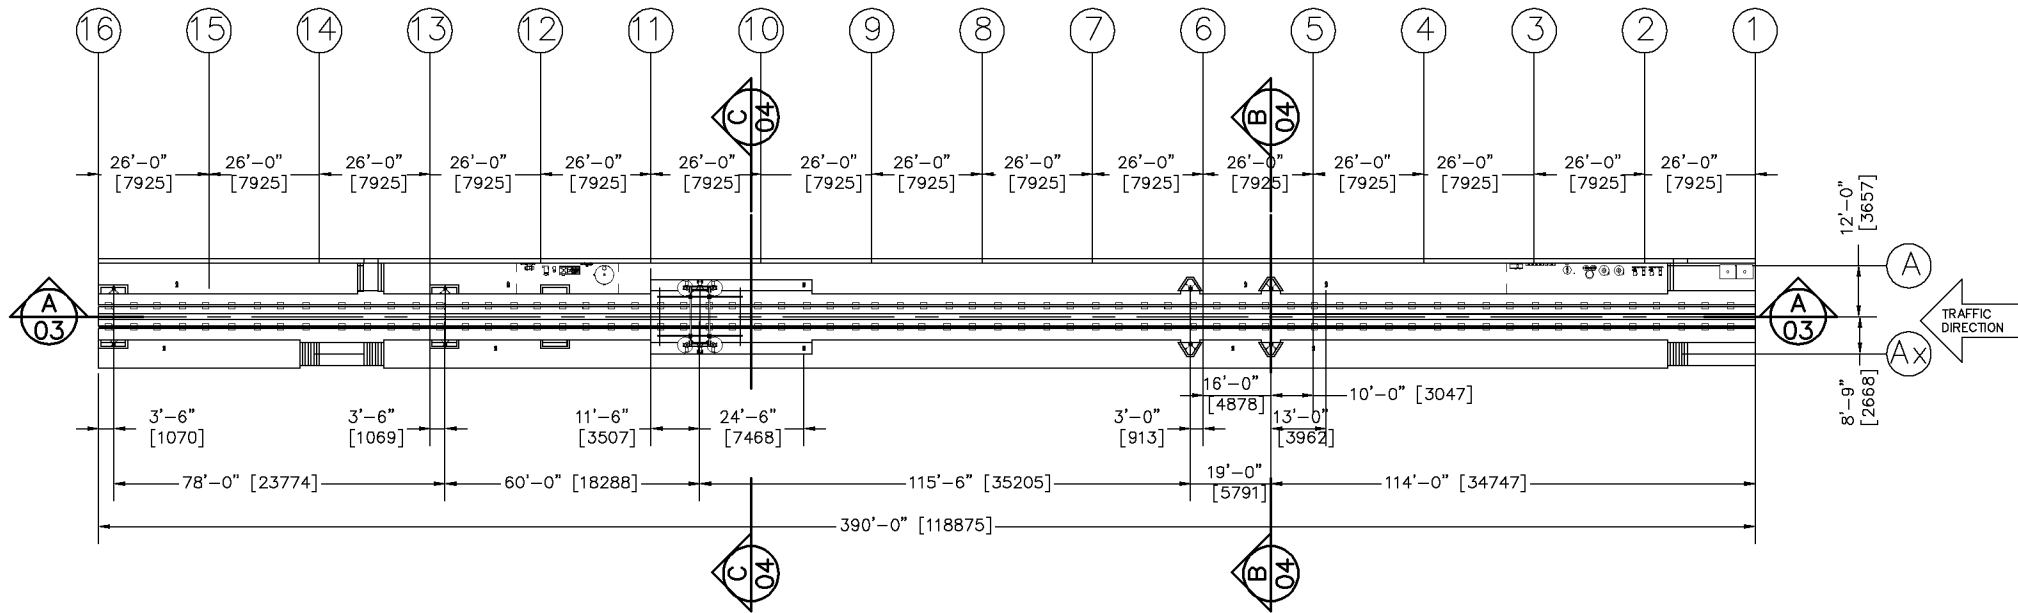

NOTE:  
- PRELIMINARY DRAWING, FOR REFERENCE ONLY.  
- NOT INTENDED FOR MANUFACTURING OR INSTALLATION.  
- SUBMITTED CONFIDENTIALLY FOR CUSTOMER REVIEW ONLY.

C:\ECTS\Foreign\Canada\Ontario\TTC-Greenwood\TransitWash\Y08-028.dwg, 02\_Plan, 4/20/2008 1:14:41 PM, Susan, HPDJ1055CM.pcl

R.	DATE	DESCRIPTION	BY	APPR

InterClean Equipment, Inc.

DESIGN: SUSAN  
DRAWN: SUSAN  
CHECK: APPR:  
PK: #####  
SCALE: 1:250

TTC GREENWOOD, TORONTO, ON, CANADA  
LIGHT RAIL CAR WASH SYSTEM  
PLAN VIEW

DATE: 11/06/06  
PART NO: #LY08-028-02  
WEIGHT: