


NOTE:
THIS DRAWING AND DESIGN IS THE PROPERTY OF INTERCLEAN EQUIPMENT INC. AND MUST NOT BE COPIED OR USED EITHER DIRECTLY OR INDIRECTLY FOR ANY WORK OTHER THAN THAT OF INTERCLEAN EQUIPMENT INC. WITHOUT SAID COMPANY'S EXPRESSED PERMISSION. ALL RIGHTS OF INVENTION OR DESIGN ARE RESERVED.

NOTE:
DURING INSTALLATION, MAKE SURE THE TIRE GUIDE AND ARCHES DO NOT INTERFERE WITH ENTRANCE OR EXIT OVERHEAD DOORS

NOTE:
THE CONCRETE MUST CURE FOR 27 DAYS BEFORE INSTALLING TIRE GUIDES

250 GAL. CHEMICAL TOTE SHOWN FOR REFERENCE ONLY, PROVIDED BY CHEMICAL SUPPLIER
BACK FLOW PREVENTER LOCATION SHOWN FOR REFERENCE ONLY (PROVIDED BY GENERAL CONTRACTOR)

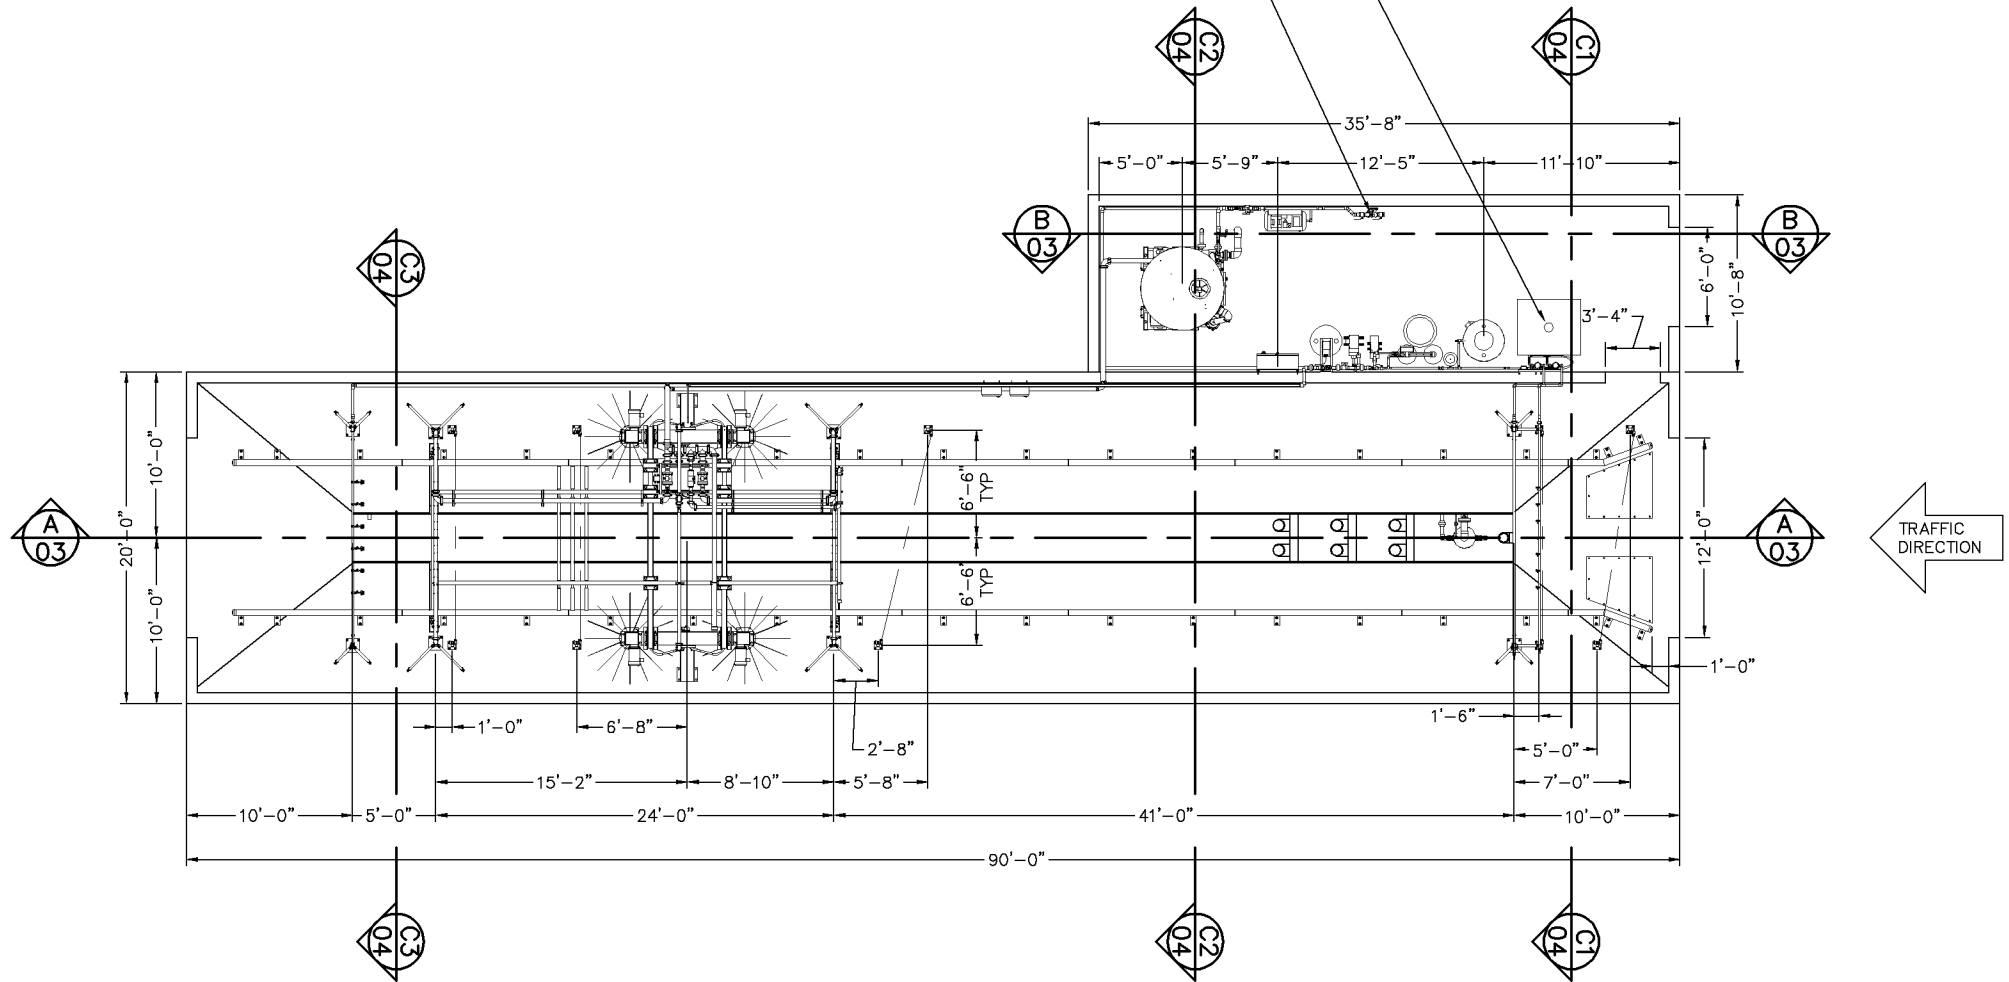

PROJECT: Standard1_USISHybridBusWash2_ReclaimWater1_SingleLine.dwg, 02_Plan, 6/12/2010 2:31:18 PM, Susan, HPD, 10655CM.pcd

REV.	DATE	DESCRIPTION	SL	PK	BY	APPR
A	05/25/10	THE STANDARD LAYOUT UPDATED				

InterClean Equipment, Inc.

DESIGN: SUSAN
DRAWN: SUSAN
CHECK: PK
PK: ###
SCALE: 3/16"=1'

HYBRID TRANSIT BUS WASH
RECLAIM WATER SYSTEM
PLAN VIEW

DATE: 06/05/08
PART NO: #LYUS-RHB-02
WEIGHT: