


NOTE:
 THIS DRAWING AND DESIGN IS THE PROPERTY OF
 INTERCLEAN EQUIPMENT INC. AND MUST NOT BE
 COPIED OR USED EITHER DIRECTLY OR INDIRECTLY
 FOR ANY WORK OTHER THAN THAT OF INTERCLEAN
 EQUIPMENT INC. WITHOUT SAID COMPANY'S
 EXPRESSED PERMISSION. ALL RIGHTS OF INVENTION
 OR DESIGN ARE RESERVED.

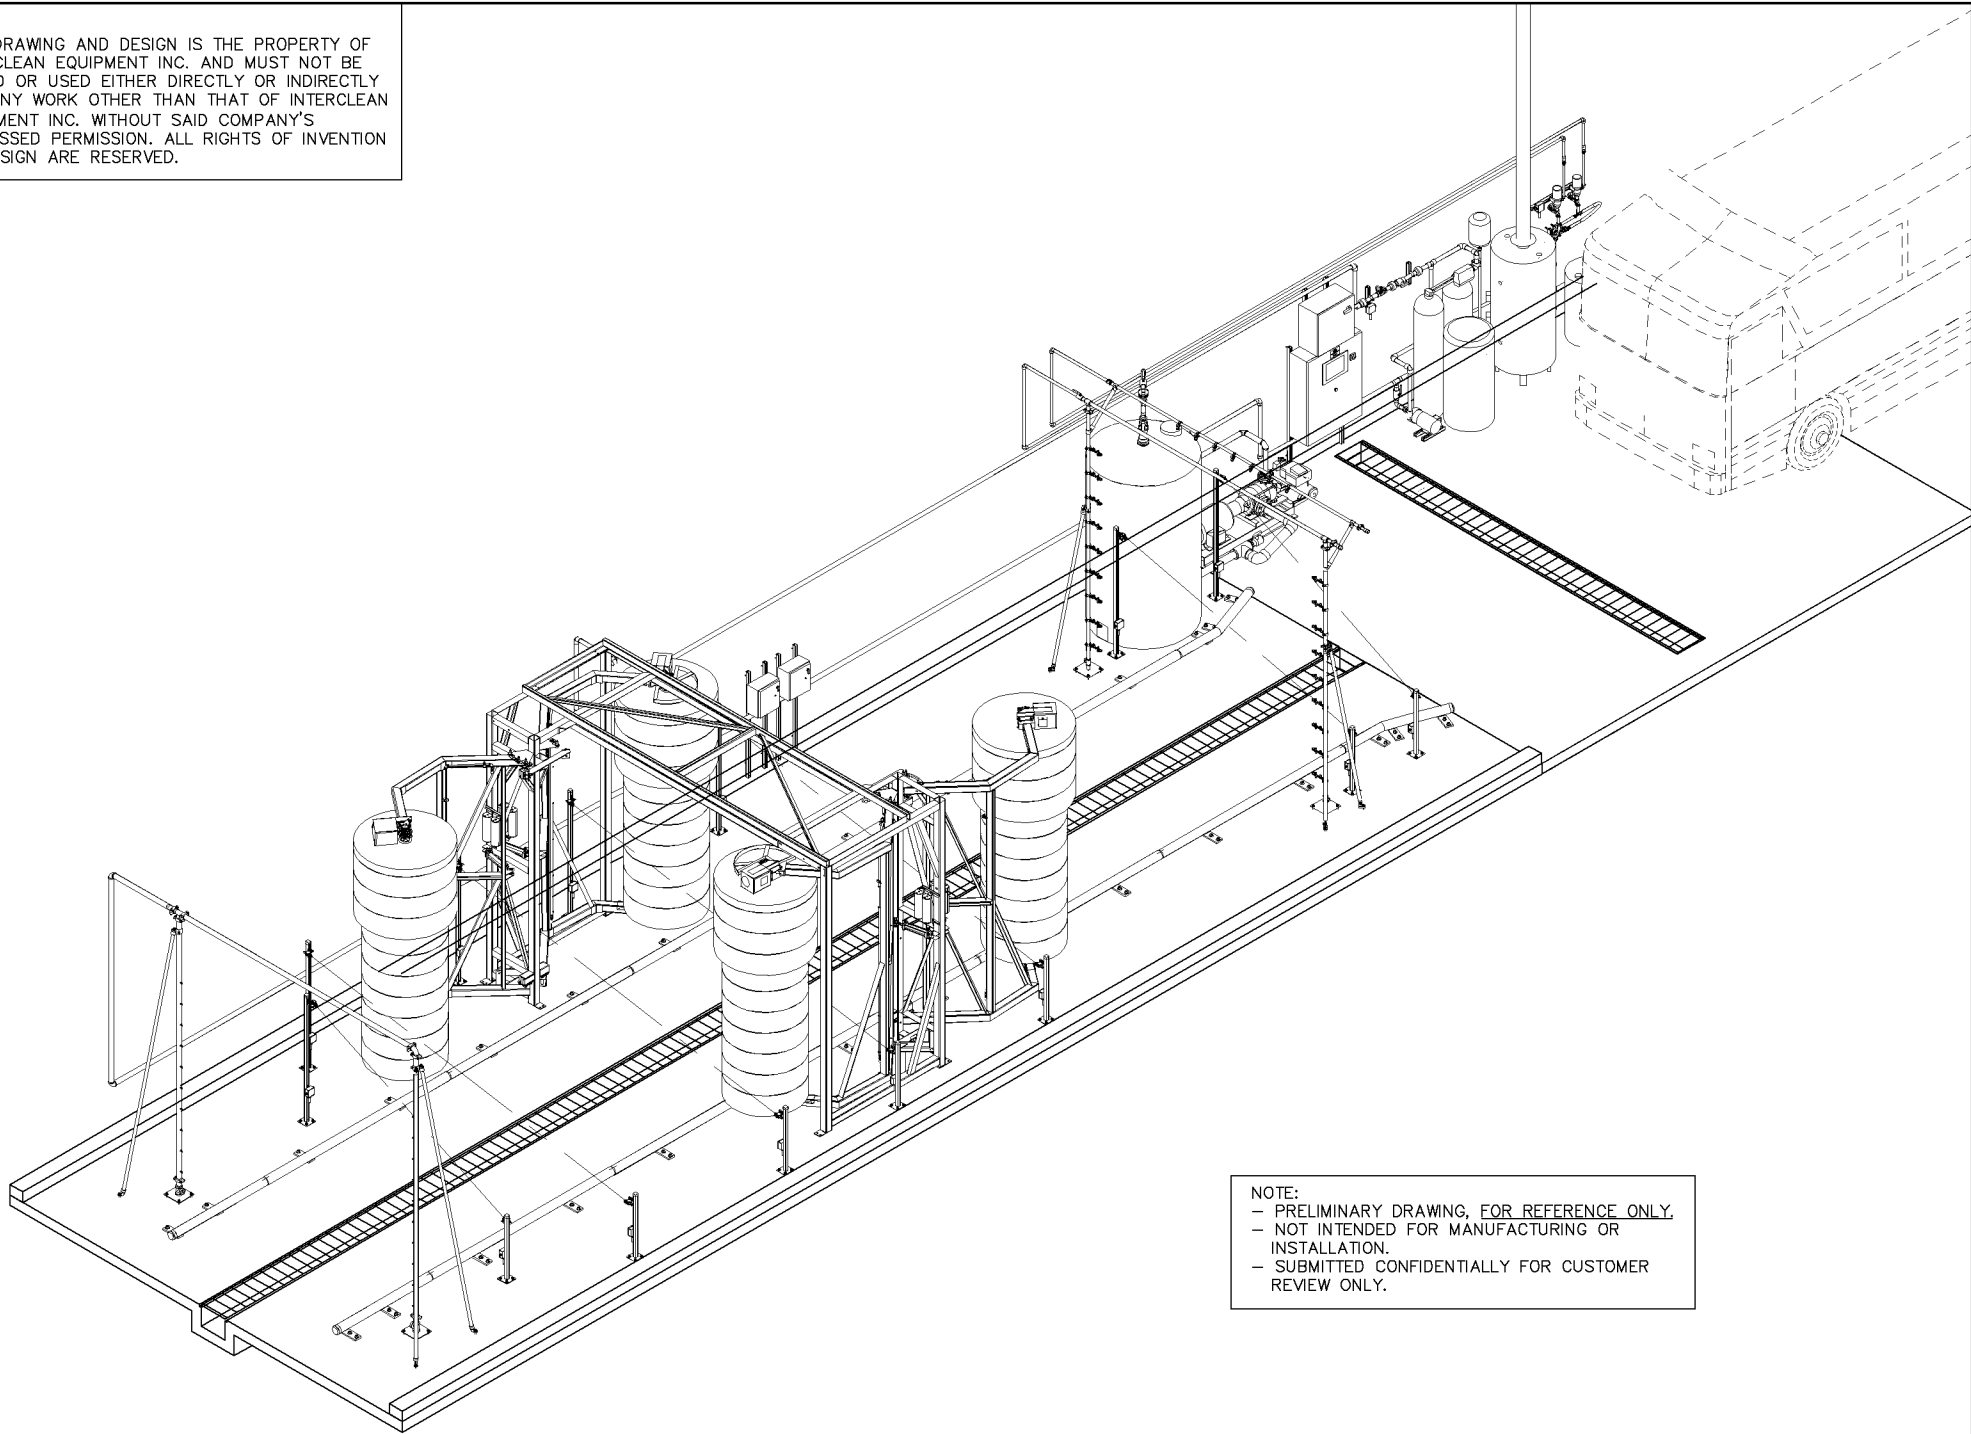

NOTE:
 - PRELIMINARY DRAWING, FOR REFERENCE ONLY.
 - NOT INTENDED FOR MANUFACTURING OR
 INSTALLATION.
 - SUBMITTED CONFIDENTIALLY FOR CUSTOMER
 REVIEW ONLY.

OBJECT'S Foreign Canada Ontario Toronto Transit Steeprock LY09-092.dwg, 01_3D, 09/24/2009 12:34:15 PM, Susan, HPD1105ECM.pcs3, Custom 1: 8.5 x 11 in. (landscape), 1:1

InterClean Equipment, Inc.

DESIGN: DRAWN:
 SUSAN SUSAN
 CHECK: APPR:
 PK #####
 SCALE:
 NO SCALE

GO TRANSIT STEEPROCK BUS FACILITY
 TORONTO, ON, CANADA, XJ-FRESH WATER
 3-D VIEW

DATE: 09/22/09
 PART NO:
 #LY09-092-01
 WEIGHT:


REV.	DATE	DESCRIPTION	BY	APPR

NOTE:
THIS DRAWING AND DESIGN IS THE PROPERTY OF INTERCLEAN EQUIPMENT INC. AND MUST NOT BE COPIED OR USED EITHER DIRECTLY OR INDIRECTLY FOR ANY WORK OTHER THAN THAT OF INTERCLEAN EQUIPMENT INC. WITHOUT SAID COMPANY'S EXPRESSED PERMISSION. ALL RIGHTS OF INVENTION OR DESIGN ARE RESERVED.

NOTE:
DURING INSTALLATION, MAKE SURE THE TIRE GUIDE AND ARCHES DO NOT INTERFERE WITH ENTRANCE OR EXIT OVERHEAD DOORS

NOTE:
- PRELIMINARY DRAWING, FOR REFERENCE ONLY.
- NOT INTENDED FOR MANUFACTURING OR INSTALLATION.
- SUBMITTED CONFIDENTIALLY FOR CUSTOMER REVIEW ONLY.

NOTE:
DIMENSIONS IN BRACKETS ARE IN MILLIMETERS

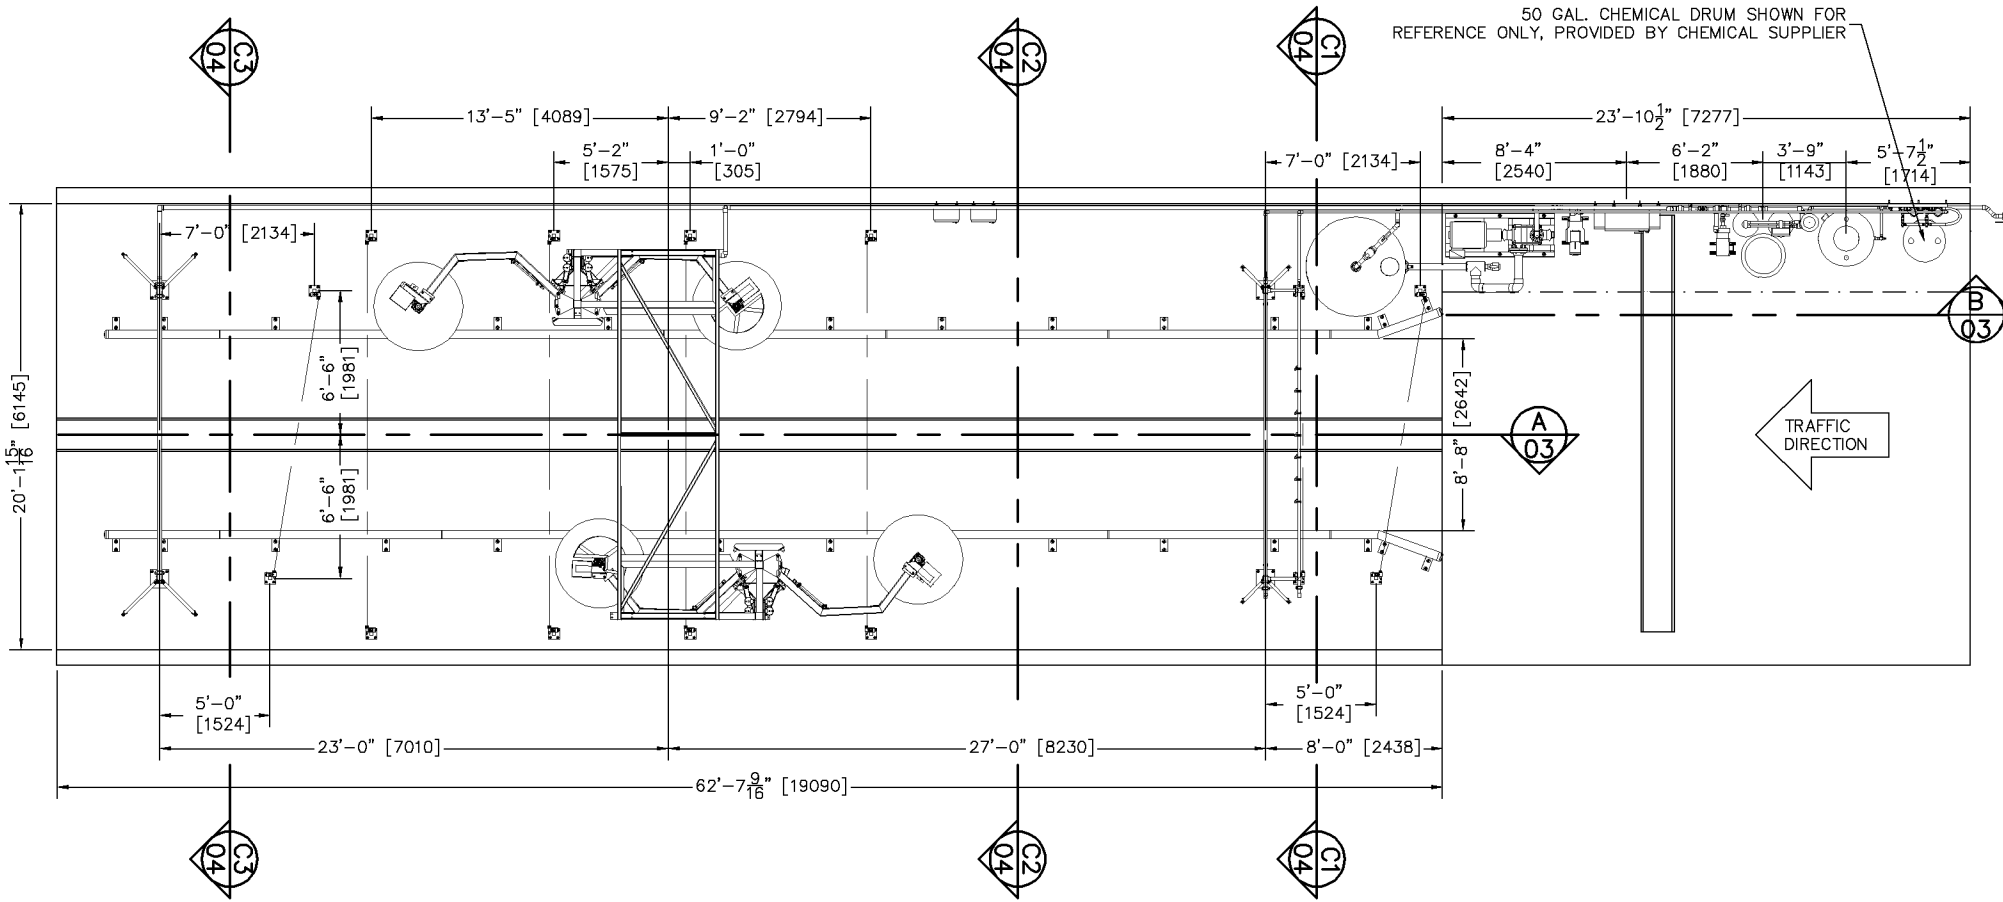

InterClean Equipment, Inc.

DESIGN: SUSAN
DRAWN: SUSAN
CHECK: APPR:
PK: #####
SCALE: 1/4"=1'

GO TRANSIT STEEPROCK BUS FACILITY
TORONTO, ON, CANADA, XJ-FRESH WATER
PLAN VIEW

DATE: 09/22/09
PART NO: #LY09-092-02
WEIGHT:

NO.	DATE	DESCRIPTION	BY	APPR

PROJECT: Foreign/Canada/Ontario/Toronto/Co-Transit/Steprock/109-092.dwg, 02_Plan, 9/24/2009 12:34:50 PM, Susan, HPD/10650M.pc3, Custom 1: 8.5 x 11 in. (landscape), 1:1