
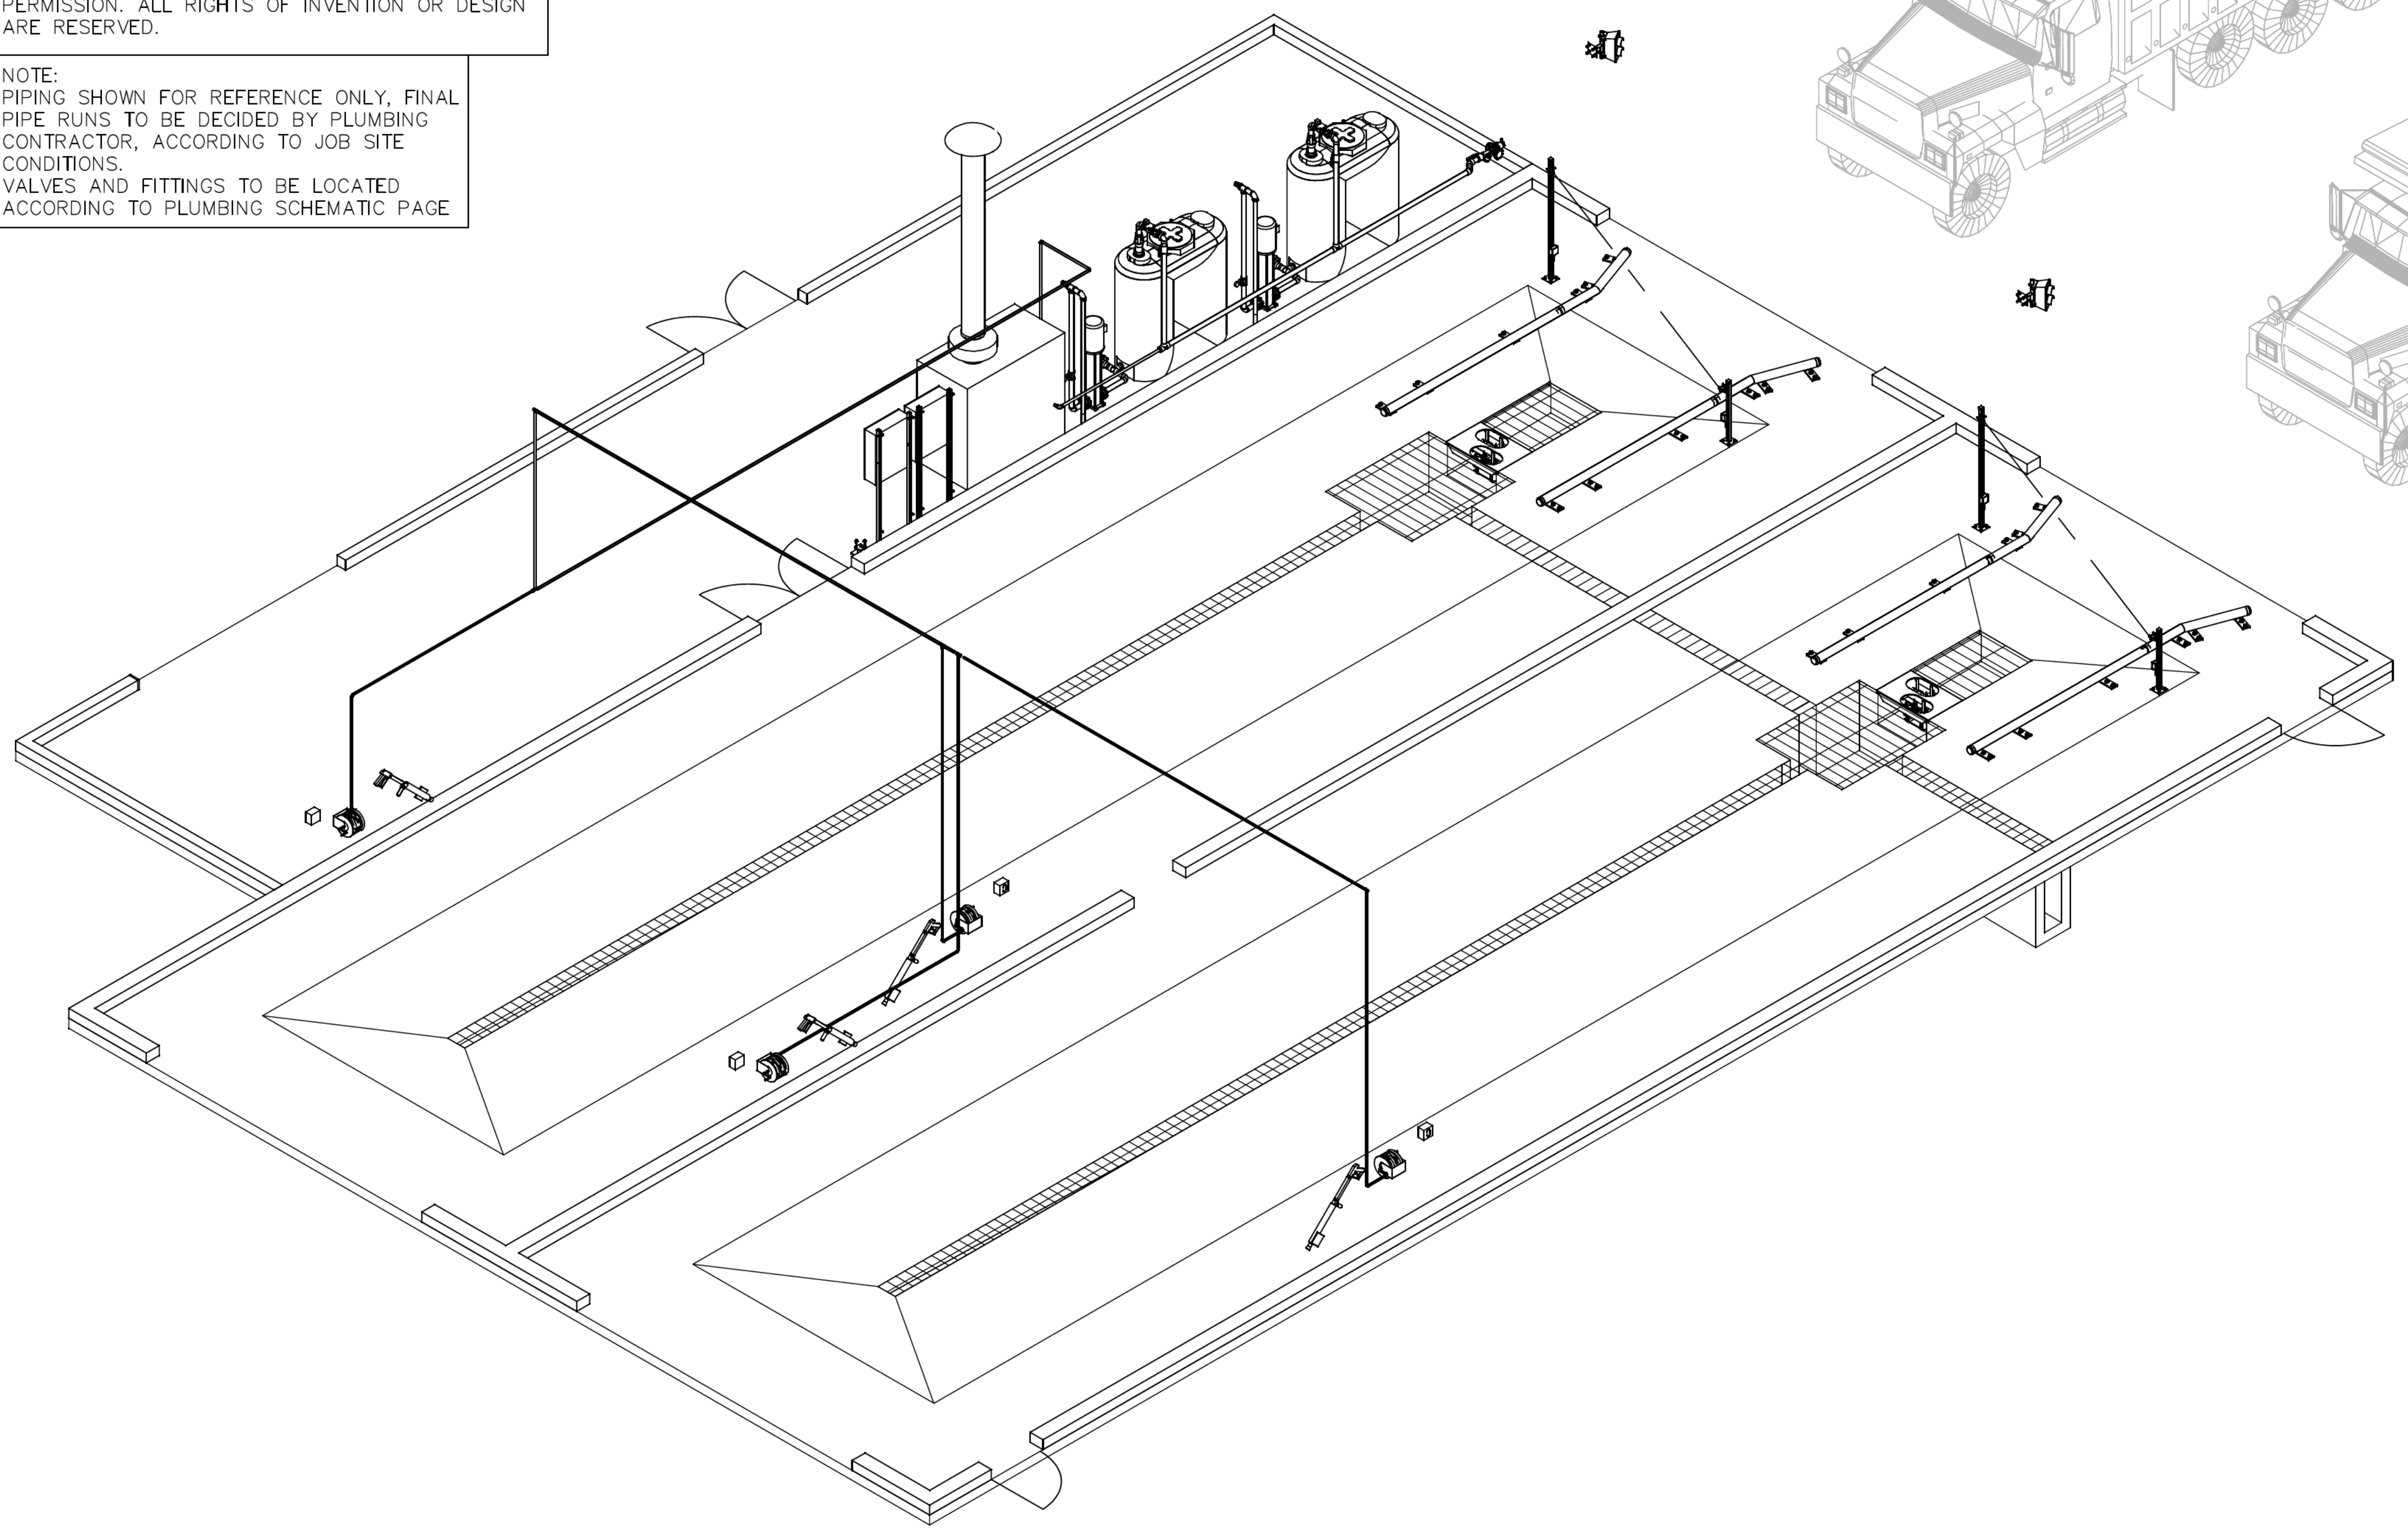


NOTE:
 THIS DRAWING AND DESIGN IS THE PROPERTY OF INTERCLEAN EQUIPMENT AND MUST NOT BE COPIED OR USED EITHER DIRECTLY OR INDIRECTLY FOR ANY WORK OTHER THAN THAT OF INTERCLEAN EQUIPMENT WITHOUT SAID COMPANY'S EXPRESSED PERMISSION. ALL RIGHTS OF INVENTION OR DESIGN ARE RESERVED.

NOTE:
 PIPING SHOWN FOR REFERENCE ONLY, FINAL PIPE RUNS TO BE DECIDED BY PLUMBING CONTRACTOR, ACCORDING TO JOB SITE CONDITIONS.
 VALVES AND FITTINGS TO BE LOCATED ACCORDING TO PLUMBING SCHEMATIC PAGE

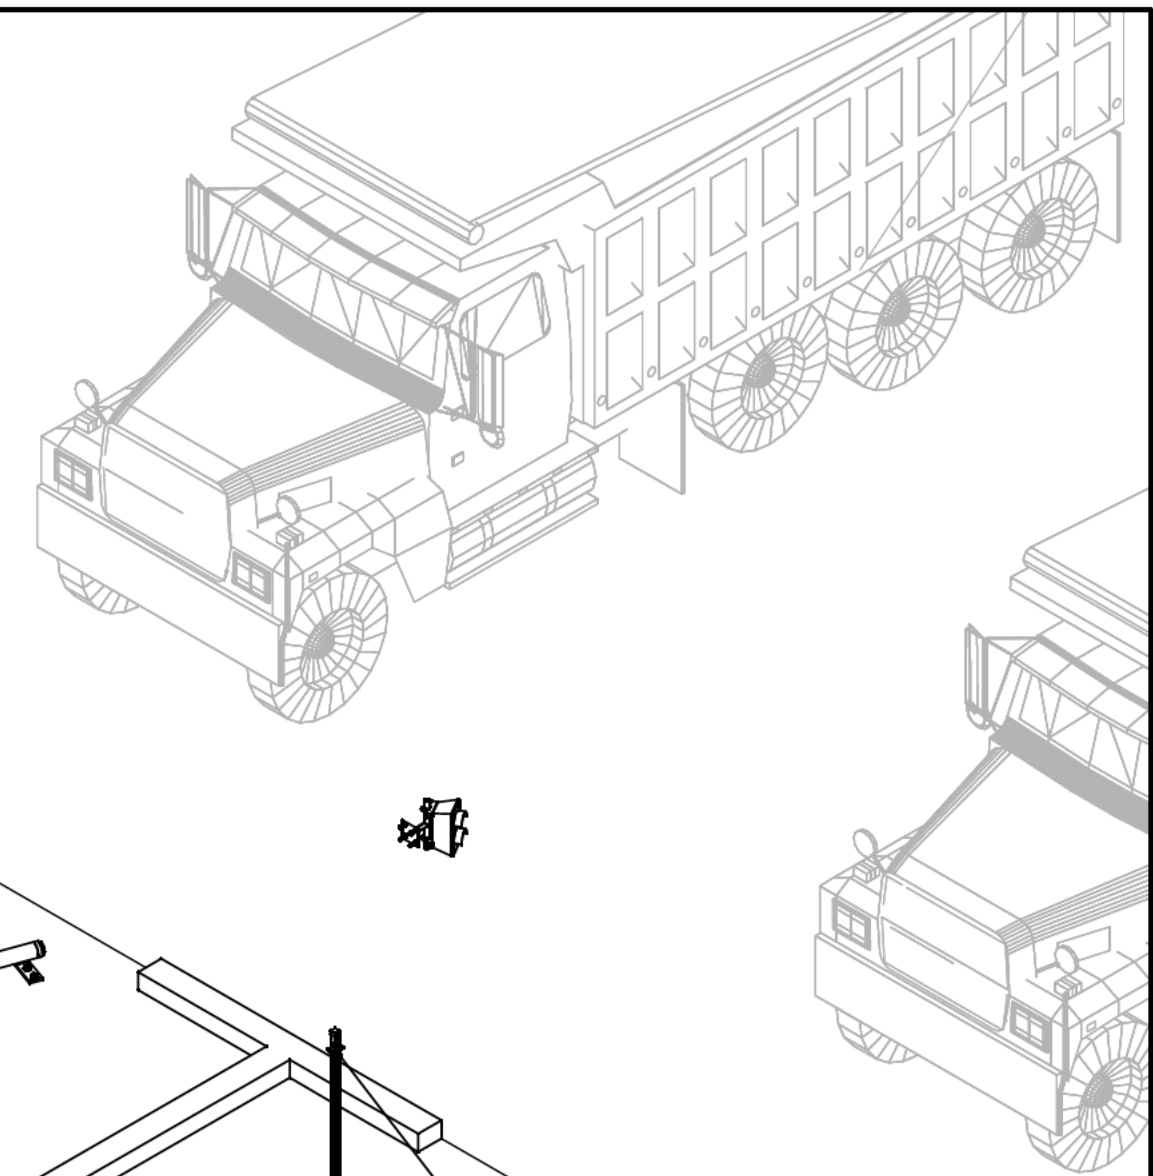

--	--	--	--	--	--	--	--	--	--

InterClean Equipment

DESIGN: JK
 DRAWN: JK
 CHECK: JK
 APPR: SIL
 SCALE: NO SCALE

CHASSIS WASH, FRESH WATER SYSTEM
 3-D VIEW