


NOTE:
 THIS DRAWING AND DESIGN IS THE PROPERTY OF INTERCLEAN EQUIPMENT INC. AND MUST NOT BE COPIED OR USED EITHER DIRECTLY OR INDIRECTLY FOR ANY WORK OTHER THAN THAT OF INTERCLEAN EQUIPMENT INC. WITHOUT SAID COMPANY'S EXPRESSED PERMISSION. ALL RIGHTS OF INVENTION OR DESIGN ARE RESERVED.

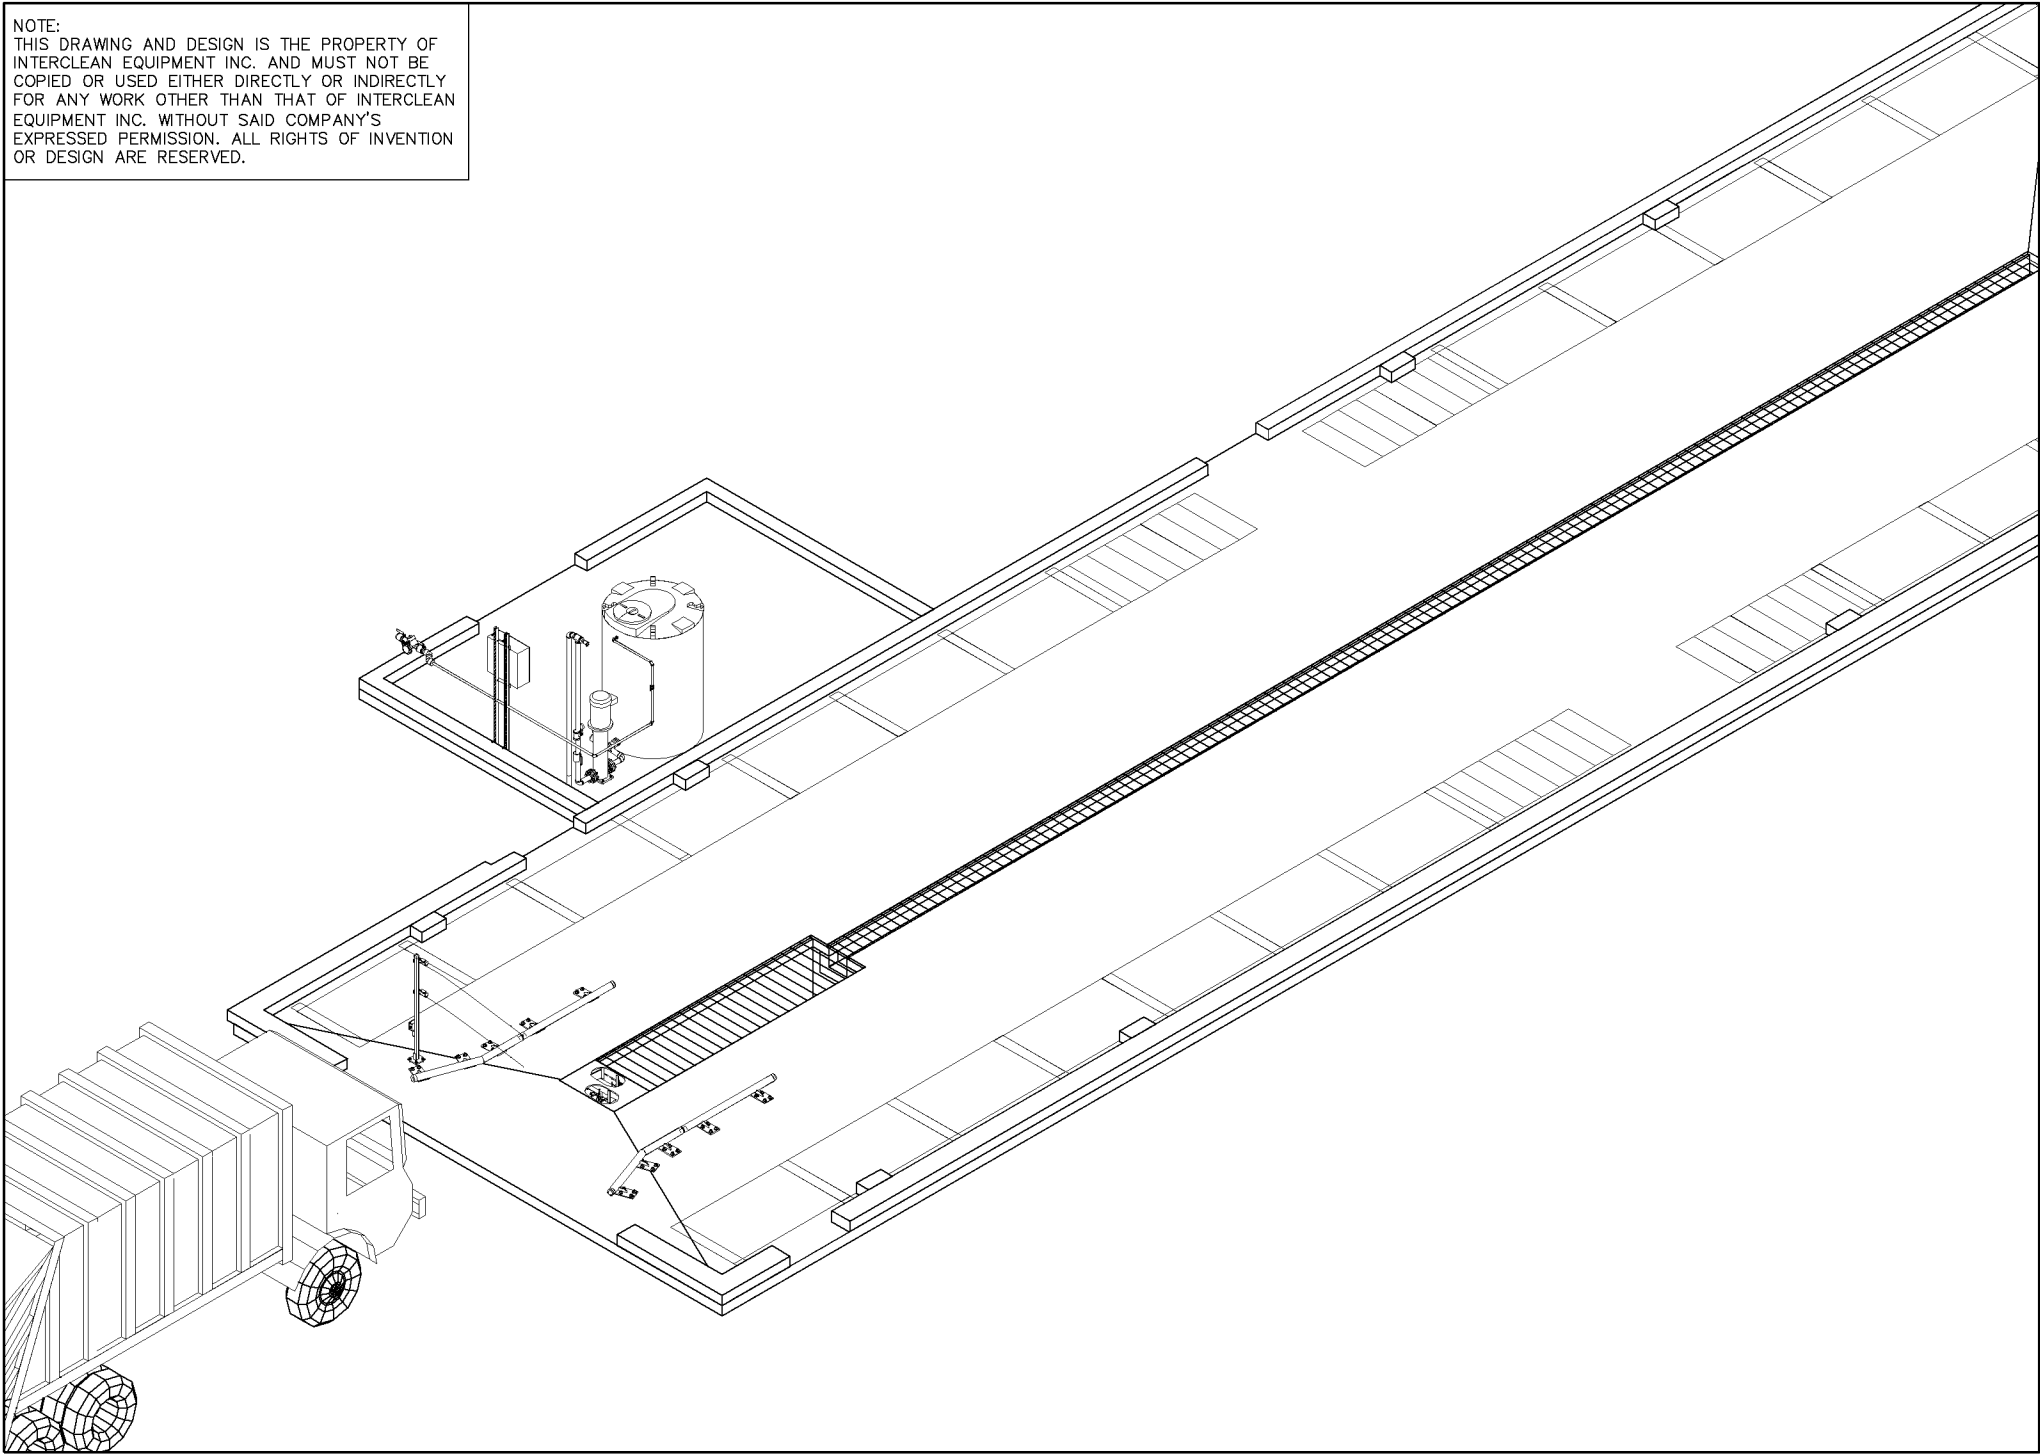

OBJECT\SUSAN\In\FortWayne\Indiana\DOT\LY09-035.dwg, 01_3D_4/19/2009 8:16:52 AM, Susan, HPDJ105SCH.pct3, Custom 1: 8.5 x 11 in. (landscape), 1:1

REV.	DATE	DESCRIPTION	BY	APPR

InterClean Equipment, Inc.




DESIGN: SUSAN
 DRAWN: SUSAN
 CHECK: PK
 APPR: PK
 SCALE: NO SCALE

INDIANA DOT, FORT WAYNE, IN
 FRESH WATER, CHASSIS WASH
 3-D VIEW

DATE: 04/14/09
 PART NO:
 #LY09-035-01
 WEIGHT:

NOTE:
THIS DRAWING AND DESIGN IS THE PROPERTY OF INTERCLEAN EQUIPMENT INC. AND MUST NOT BE COPIED OR USED EITHER DIRECTLY OR INDIRECTLY FOR ANY WORK OTHER THAN THAT OF INTERCLEAN EQUIPMENT INC. WITHOUT SAID COMPANY'S EXPRESSED PERMISSION. ALL RIGHTS OF INVENTION OR DESIGN ARE RESERVED.

NOTE:
DURING INSTALLATION, MAKE SURE THE TIRE GUIDE AND ARCHES DO NOT INTERFERE WITH ENTRANCE OR EXIT OVERHEAD DOORS

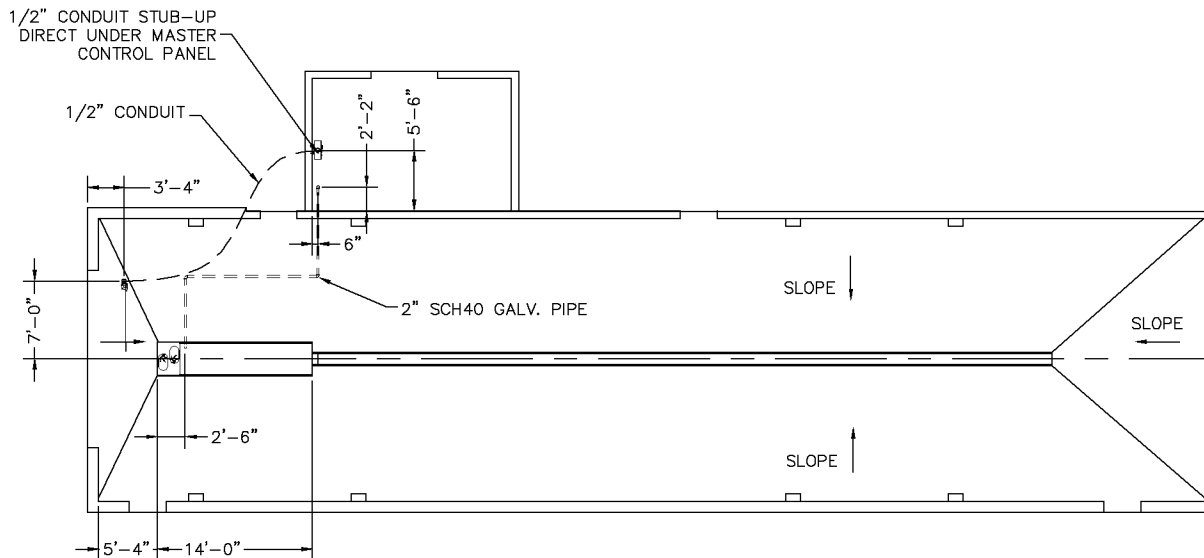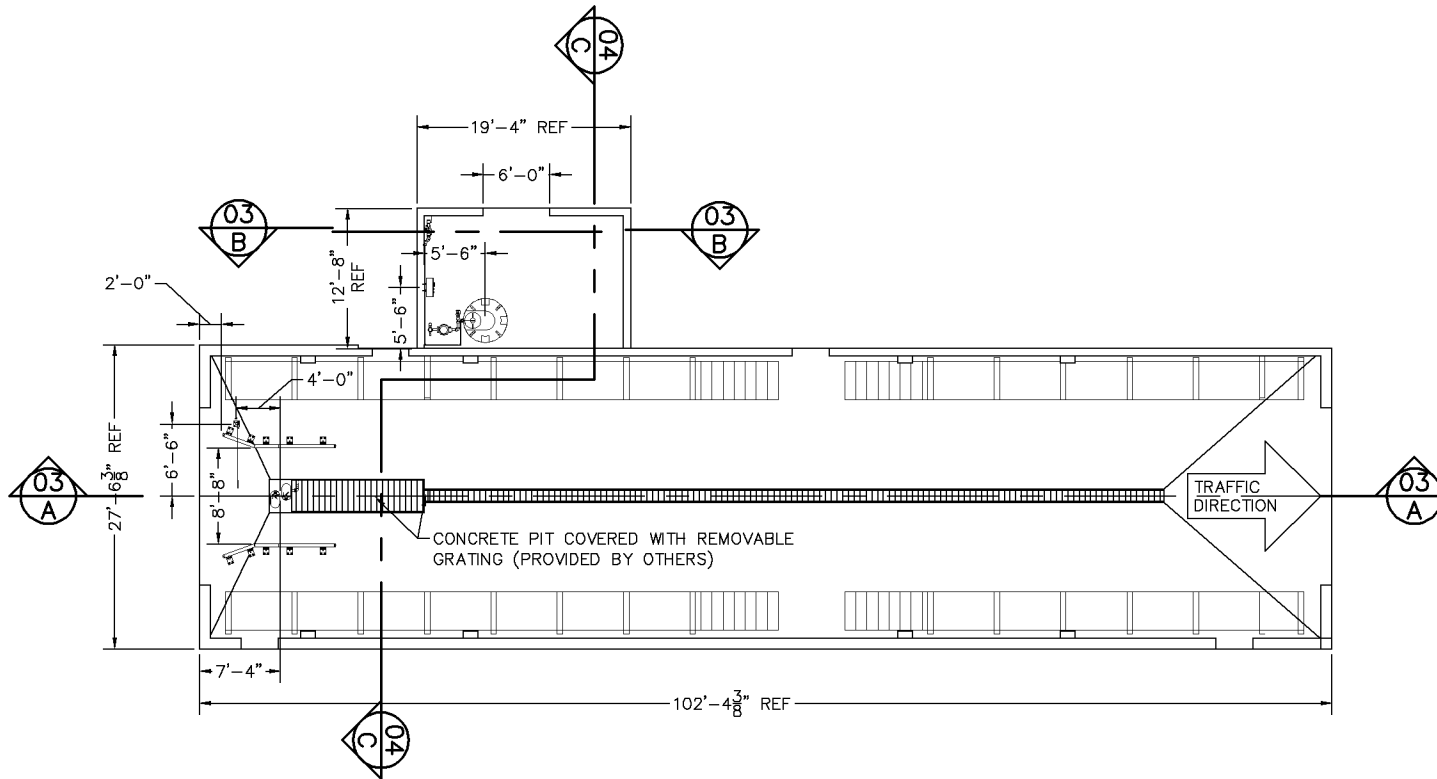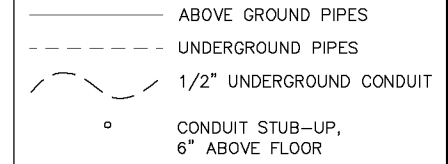

NOTE:
THE WASH SYSTEM TEMPERATURE REQUIRED:
WASH BAY: MIN. 33°F
EQUIPMENT ROOM: MIN. 33°F, MAX. 90°F

NOTE:
ALL UNDERGROUND PIPES, UNDERGROUND CONDUITS AND SLEEVES ARE PROVIDED BY OTHERS

InterClean Equipment, Inc.

DESIGN: SUSAN
DRAWN: SUSAN
CHECK: PK
APPR: PK
SCALE: 1/8"=1'

INDIANA DOT, FORT WAYNE, IN
FRESH WATER, CHASSIS WASH
PLAN VIEW

DATE: 01/14/09
PART NO: #LY09-035-02
WEIGHT:

NO.	DATE	DESCRIPTION	BY	APPR