


NOTE:
 THIS DRAWING AND DESIGN IS THE PROPERTY OF INTERCLEAN EQUIPMENT AND MUST NOT BE COPIED OR USED EITHER DIRECTLY OR INDIRECTLY FOR ANY WORK OTHER THAN THAT OF INTERCLEAN EQUIPMENT WITHOUT SAID COMPANY'S EXPRESSED PERMISSION. ALL RIGHTS OF INVENTION OR DESIGN ARE RESERVED.

NOTE:
 PIPING SHOWN FOR REFERENCE ONLY, FINAL PIPE RUNS TO BE DECIDED BY PLUMBING CONTRACTOR, ACCORDING TO JOB SITE CONDITIONS.
 VALVES AND FITTINGS TO BE LOCATED ACCORDING TO PLUMBING SCHEMATIC PAGE

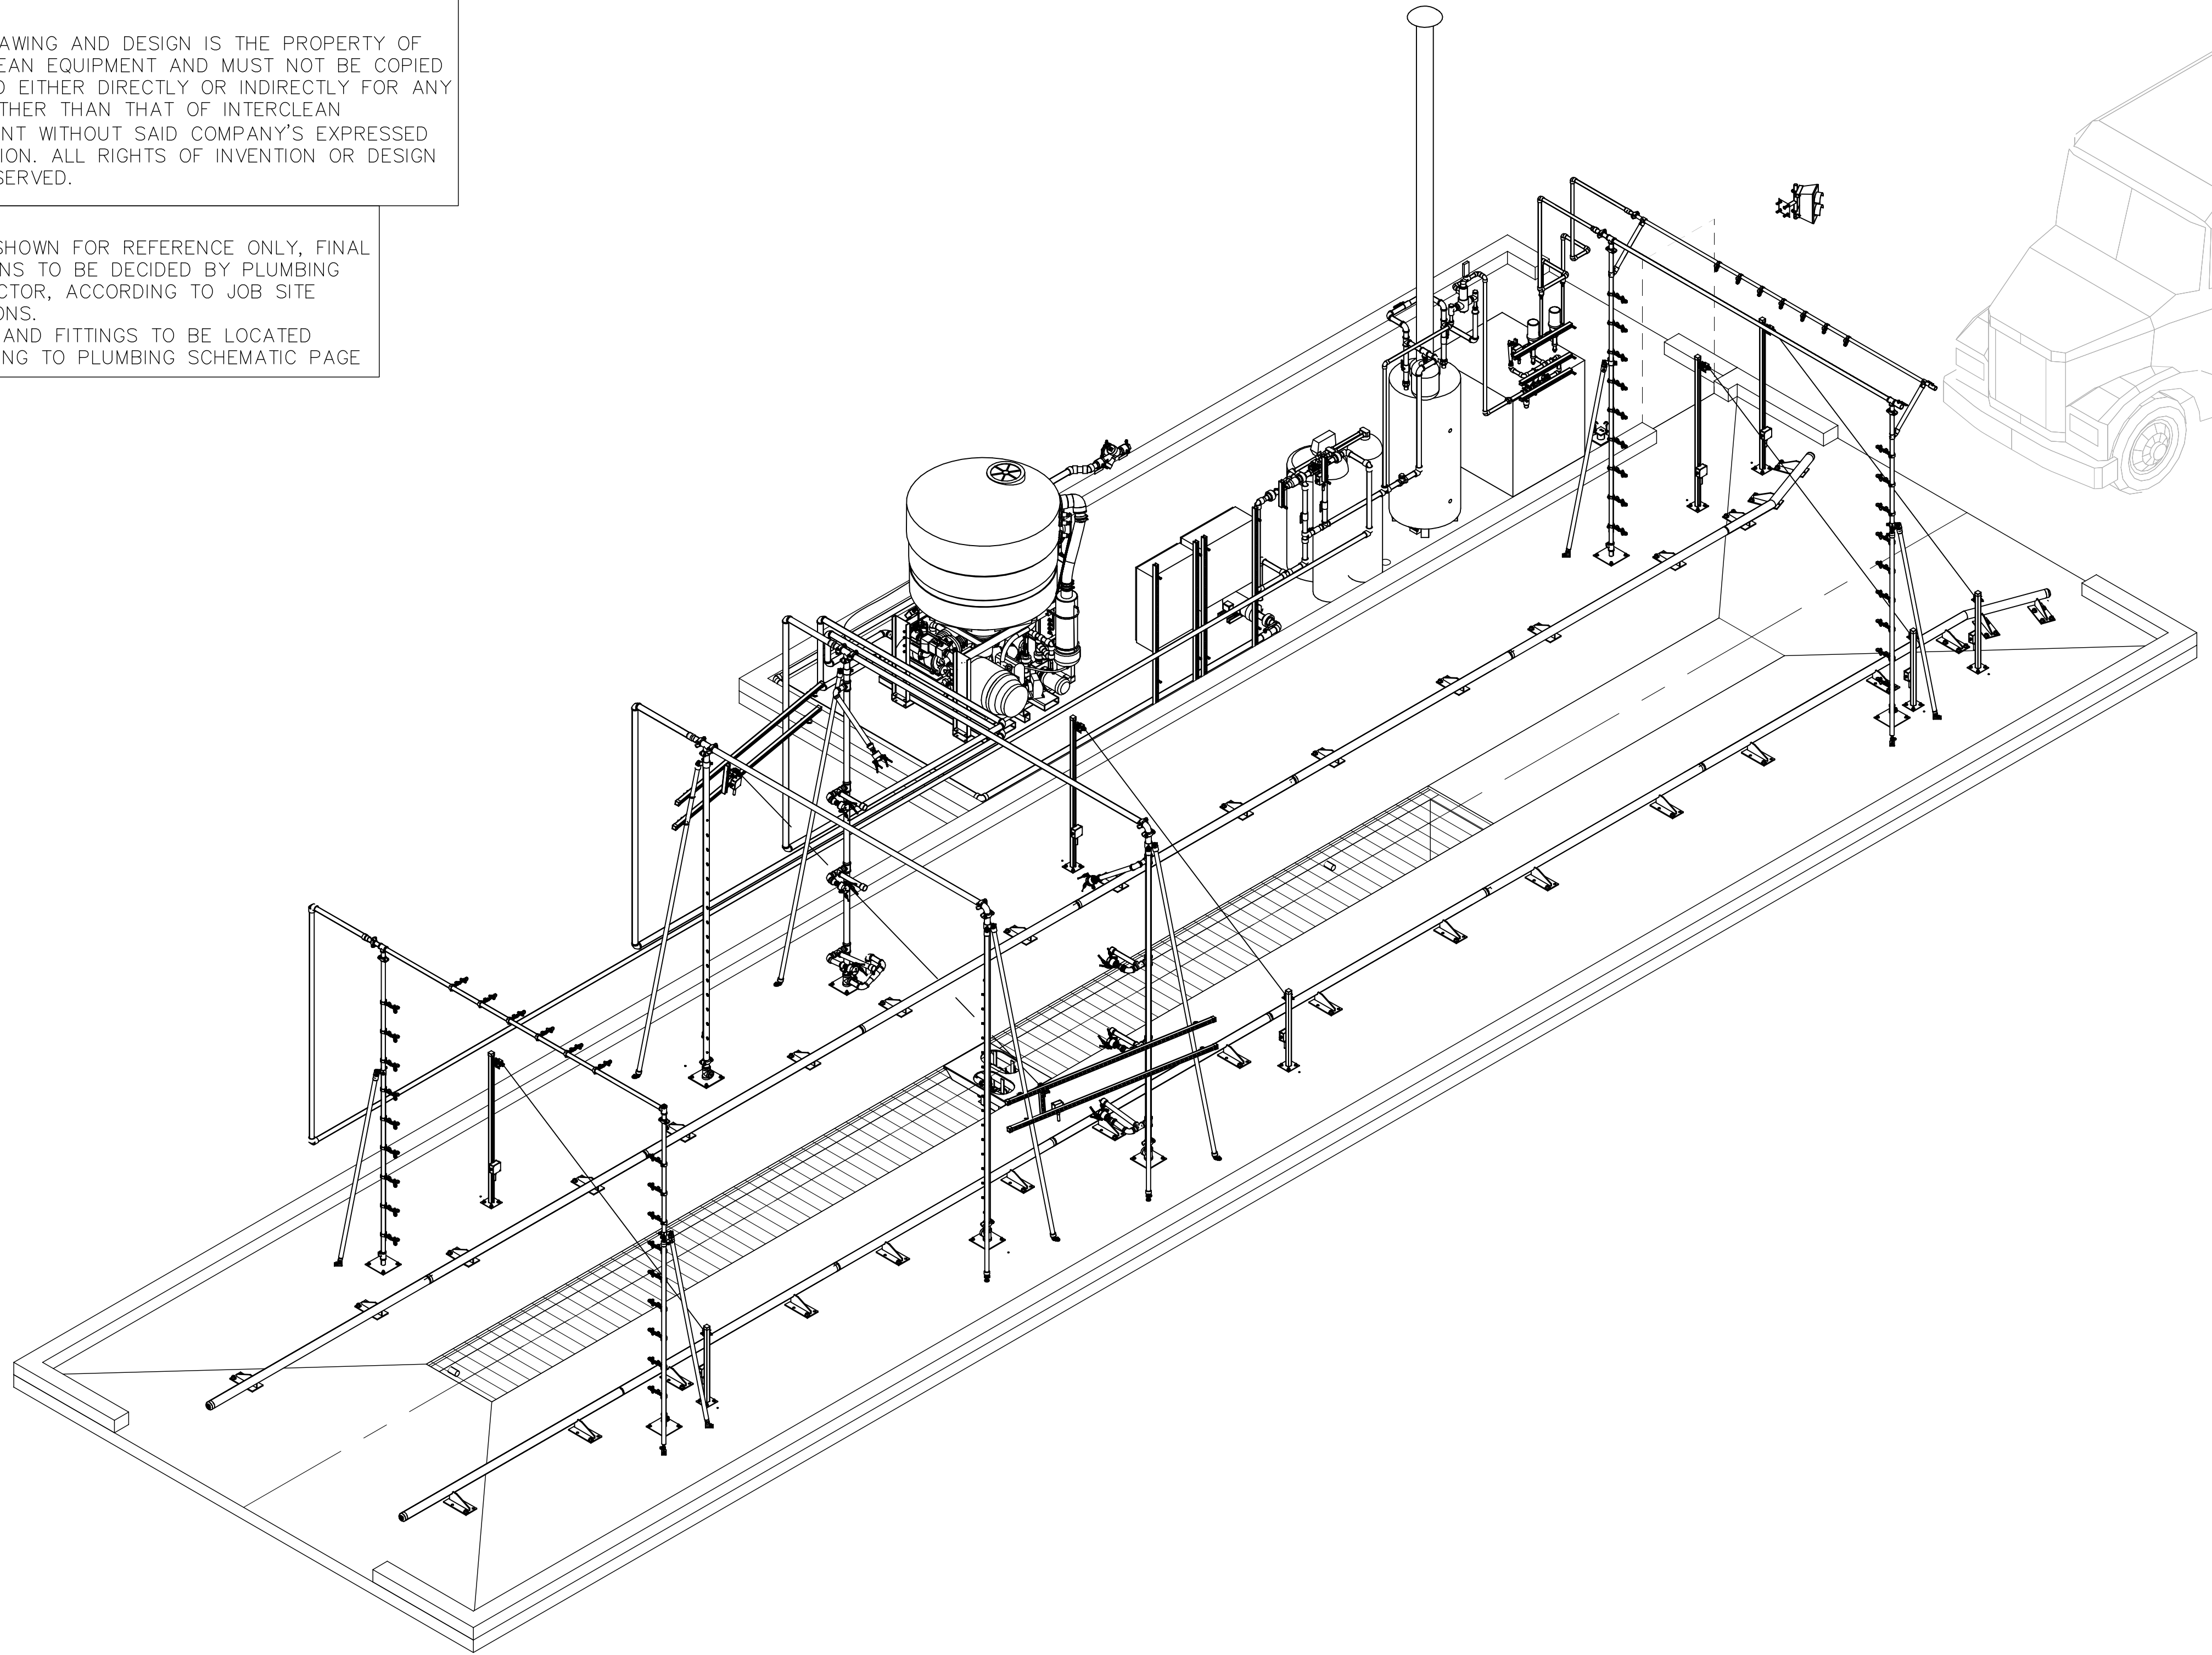

R.	DATE	DESCRIPTION	BY	APPR

InterClean Equipment

DESIGN:	DRAWN:
Dsgn	Dsgn
CHECK:	APPR:
SCALE:	
N/A	

SCHOOL BUS WASH, ONE STEP
 RECLAIM WATER SYSTEM
 3-D VIEW

DATE:	MM/DD/19
PART NO:	#LYUS-RBI-01
WEIGHT:	